

OPTION "A"


SIGN FOR THE FRONT
OF THE MAIN HOUSE

SCALE 1/2" = 1'-0"

OPTION "A"

SIGN FOR THE FRONT OF THE
LIBRARY AND ACADEMIC CENTER

SCALE 1/2" = 1'-0"

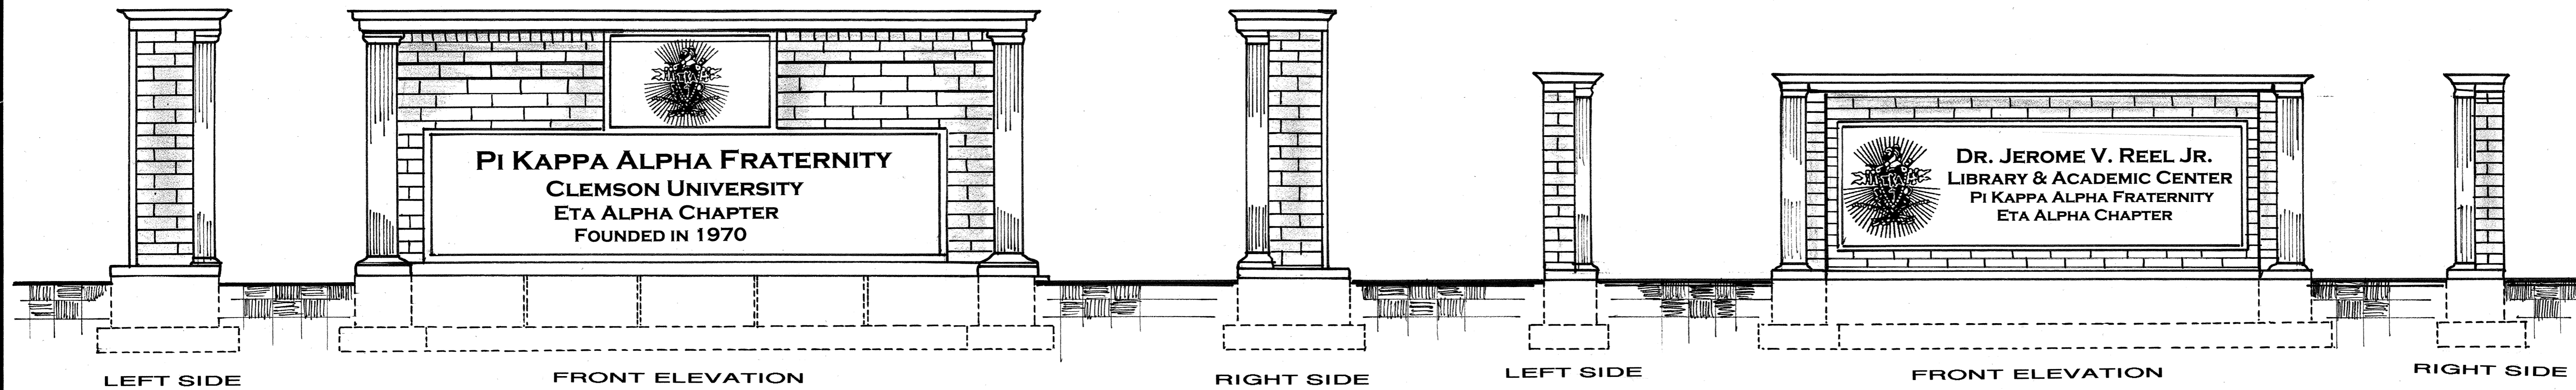

OPTION "B"

SIGN FOR THE FRONT
OF THE MAIN HOUSE

SCALE 1/2" = 1'-0"

OPTION "B"


SIGN FOR THE FRONT OF THE
LIBRARY AND ACADEMIC CENTER

SCALE 1/2" = 1'-0"

Pi Kappa Alpha Fraternity
Eta Alpha Chapter
P.O. Box 1497
Clemson, South Carolina 29633

REVISIONS	BY

Proposed Signs for the 'New Shack'
Pi Kappa Alpha Fraternity House and Academic Center
Clemson, South Carolina

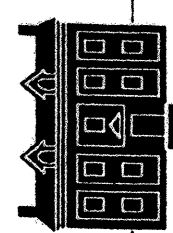

P.O. Box 11
Clemson, SC 29633-0011

DRAWN	CW
CHECKED	
DATE	5/01/02
SCALE	
JOB NO.	
SHEET	
SGN-1	
CF	SHEETS